



PRIMARY DIGESTER #4

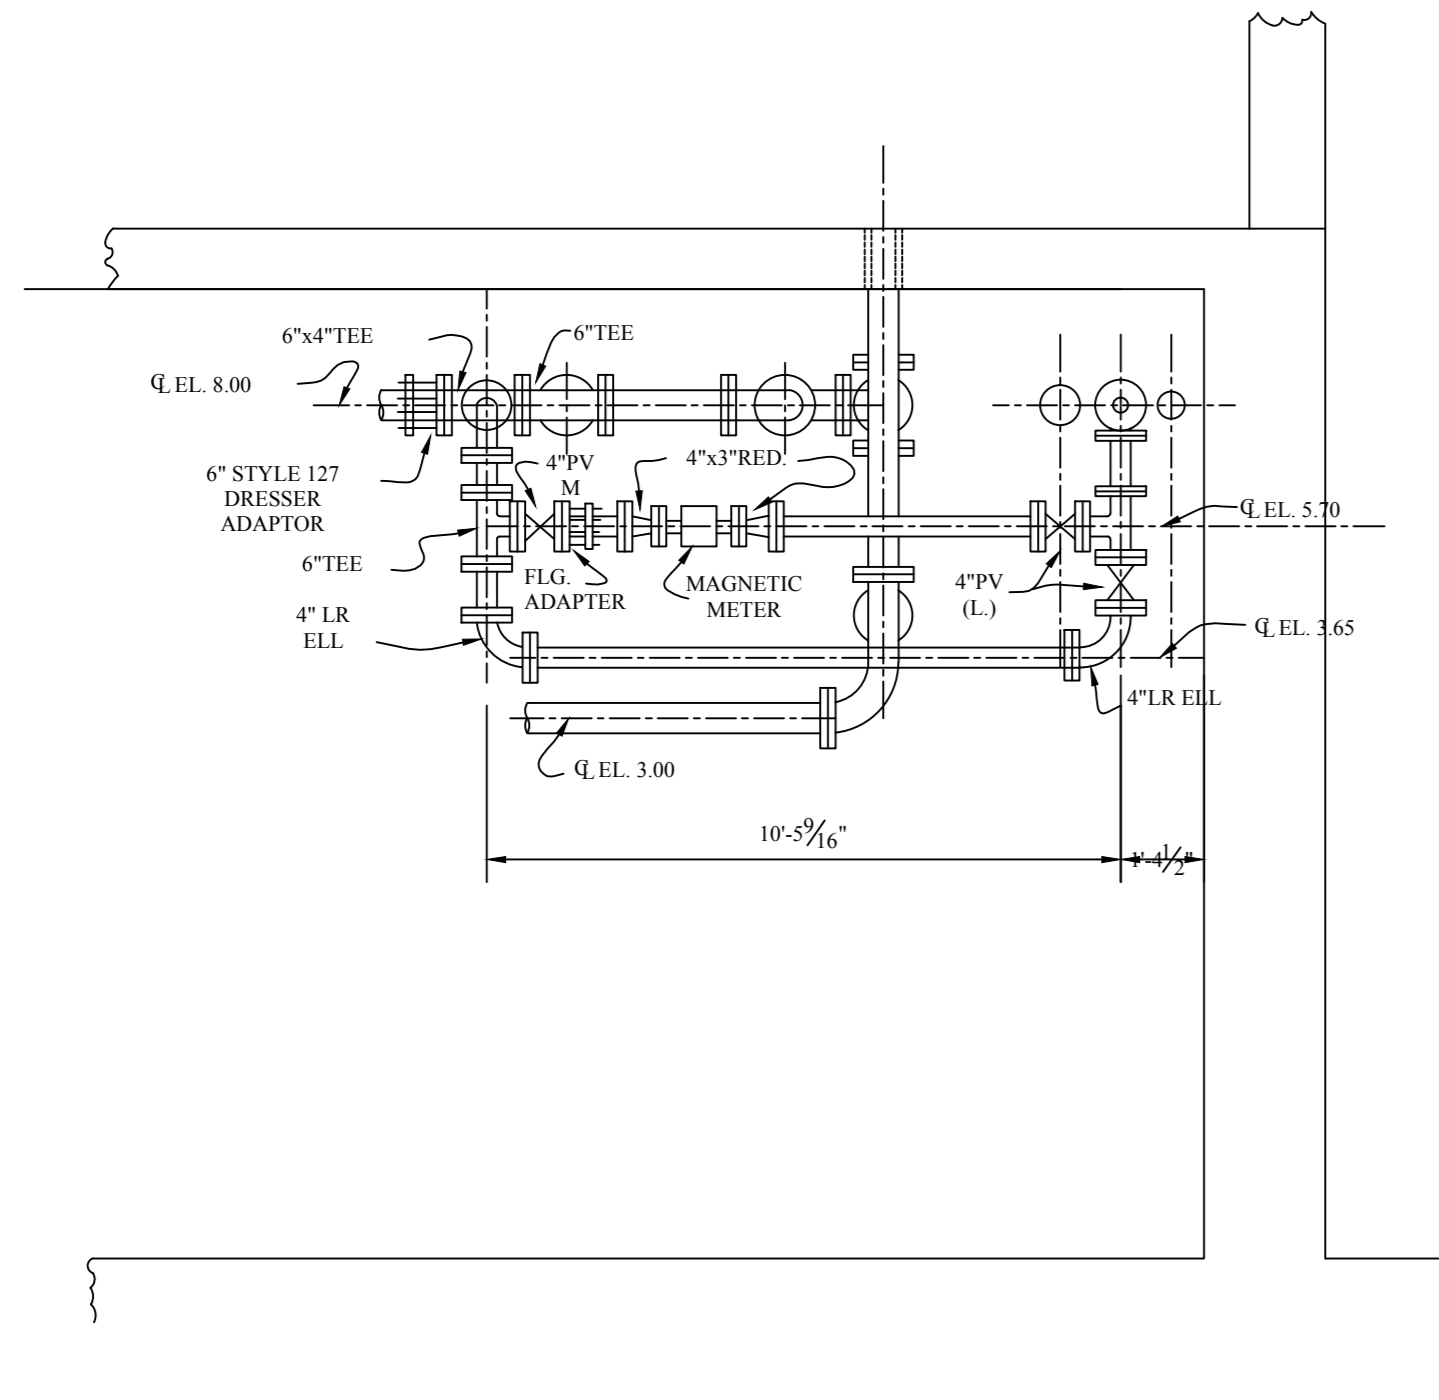

SECTION D  
1/4" = 1'-0"

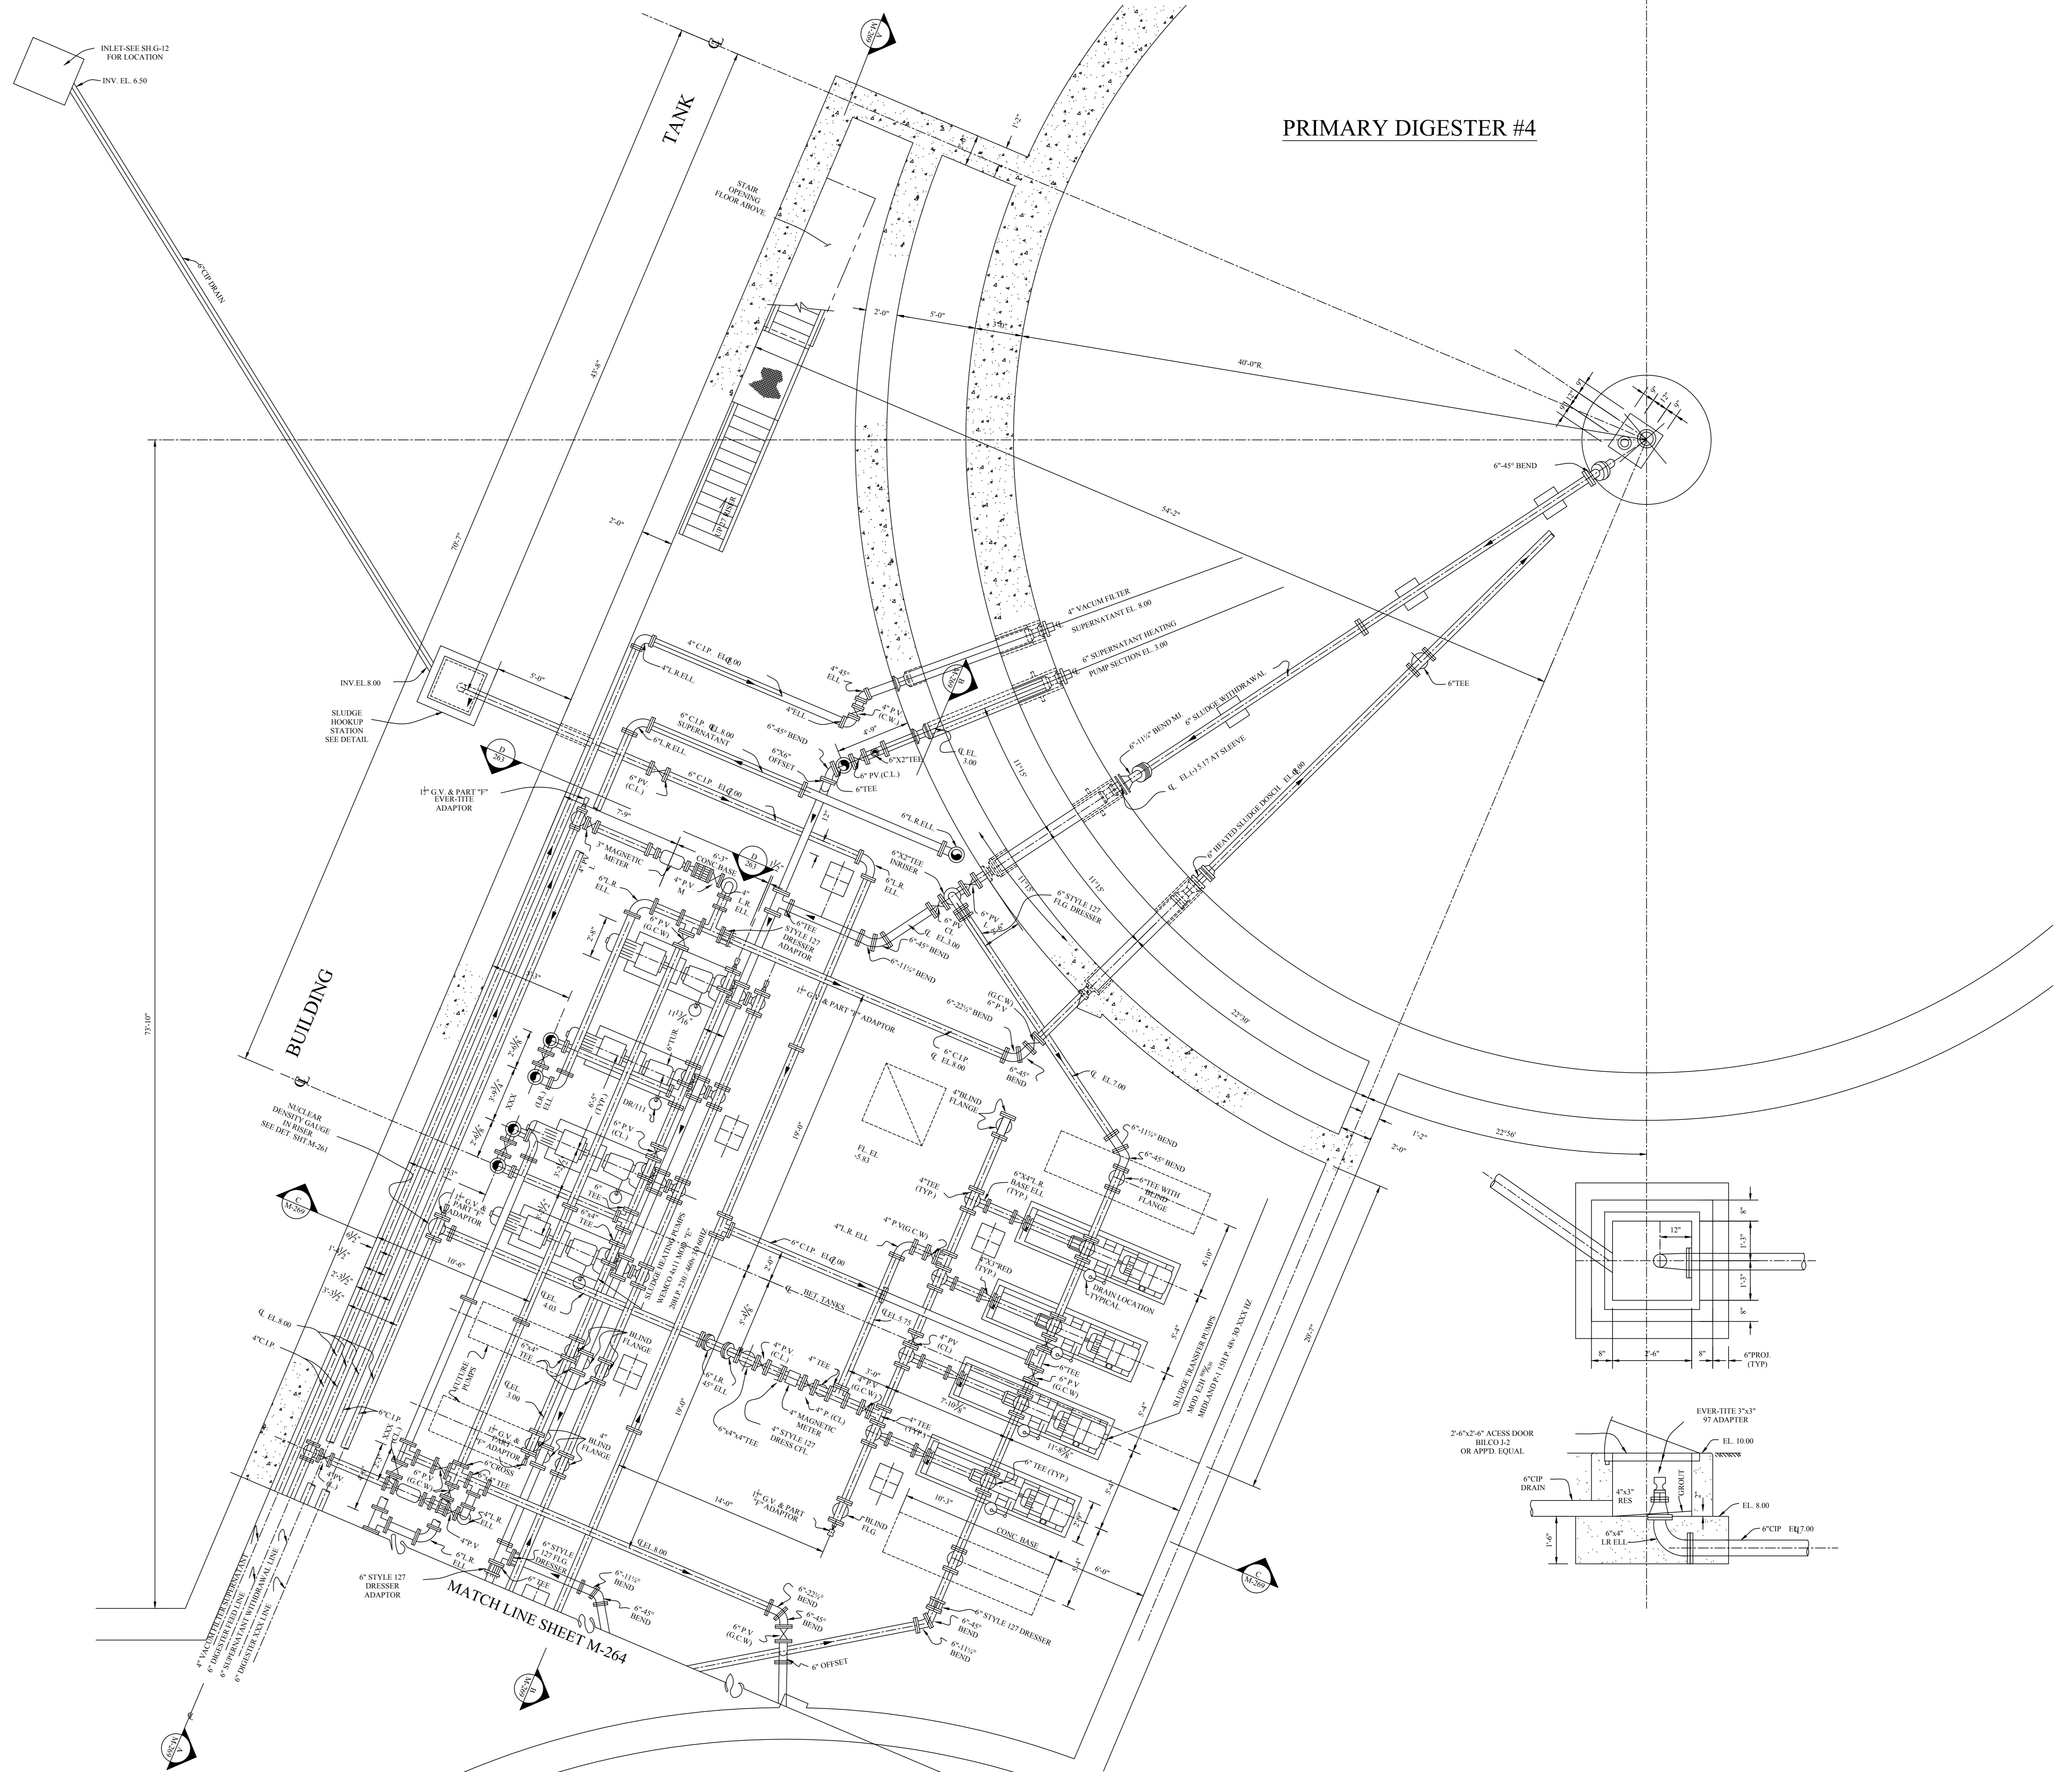

NO.	BY	REVISIONS	DATE

XXXXXXXXXXXXXXXXXXXX  
 XXXXXXXXXXXX  
 XXXXXXXXXXXX XXXXXXXXXXXX  
 XXXXXXXXXXXX XXXXXXXXXXXX  
 XXXXXXXXXXXX  
 XXX

SCALE	DATE	DRAWN BY	CHKD. BY	DRAWING NUMBER
X	X	X	X	X